

Ref.no.....

Date:-

Subject: Notice inviting quotations for the Supply & fabrication EXTENSION OF PROFILE SHEET with Gutters in ELECTRICITY GALLERY at Pyramid Building in PGSC Kapurthala.

Sealed Quotations are invited from experienced vendors/firms for the above noted subject so as to reach the office of Director, PGSC Jalandhar-Kapurthala road , Kapurthala on before 15/7/2024 upto 2:30pm.The sealed quotations will be opened on same day at 3:00pm in presence of respective firms/ agencies/ contractors who may like to be present at the time .

S.no	Item Description	Unit	Qty	Rate (In Rs.)	Amount (In Rs.)
1.	Steel work in built up tubular (round, square or rectangular hollow tubes etc. ISI Marked) trusses etc., including cutting, hoisting, fixing in position and applying a priming coat of approved steel primer, including welding and bolted with special shaped washers etc. complete having span:- (a)Up to 15.00 Mtr. Span CSR 18.52(a)	Qtl	10.25		
2.	Painting two or more coats excluding priming coat with synthetic enamel paint in all shades on wood work, metallic or plastered, concrete surface to give an even shade. CSR 16.17.	SqM	56		

3.	Providing & fixing at all heights, levels and locations colour finish Aluminium alloy roofing sheets of alloy IS designation 31500, temper Hx8 conforming to IS 737 and dimensions as per IS code 2676 DSR 12.65.1	SqM	136		
4.	Providing & Fixing of rain water gutters of aluminium alloy roofing sheets at site. Complete as per PGSC Drawing & directions of Engineer in charge (N.S)	Rft	260		
5.	Providing and fixing 110 mm dia .U.P.V.C Rain water pipe of 2.5 kgf./sqm as per IS:4985 including jointing during masonry complete as per specifications and to the entire satisfaction of Engineer-in- charge. (If fixed on wall face clamp to be paid separately as per respective item) CSR.13.74	Meter	19		
6.	Providing and fixing 110 mm dia.U.P.V.C bend for Rain water pipe as per IS:14735 including jointing complete as per specifications and to the entire satisfaction of Engineer- in- charge. a.Upvc Bend 110mm CSR 13.75(a)	Nos	10		
7.	Dismantling the existing GI Gutters & polycarbonate sheet at site . All complete as per the directions of engineer in charge	Lump-Sump			
		GST			
		Total			

Terms & Conditions:

1. No Advance payment will be made.
2. All damaged or unapproved goods shall be returned at the risk & cost of the agency.
3. Income tax/TDS & other taxes as applicable will be deducted as per rules.
4. PGSC, Kapurthala reserves the right to accept or reject any quotation without assigning any reason.
5. The rates quoted should be inclusive of Fright, Octoroi Cartage,i.e FOR PGSC Kapurthala.

6. Any member or representative of respective firm may inspect the site, before submitting quotation at PGSC, Kapurthala in working hrs i.e 10:30 am to 04:00pm.
7. All the tools including lifting & welding equipments like ropes chains, chain-pulleys welding set, ladders, shuttering/scarf folding should be arranged by the contractor/firms.
8. The quantity may be increased or decreased as per actual requirement at site & variation may be +_ 10%.The payment will be done as per actual material supplied.
9. 90% Payment will be released after submission of completion certificate & with the complete satisfaction of the Engineer-in-charge within two weeks.
- 10. Balance 10% will be released after the completion of defect liability period/warranty period of one year.**
11. Validity if any of quotation should be clearly mentioned.
12. Firm should give the quotation in their own letter head.

COMPENSATION FOR DELAY

The time allowed for carrying out the work shall be the essence of the contract and shall be strictly observed. It shall be reckoned from the date on which the order to commence the work is given to the contractor.

In case of non-completion of the entire work within then stipulated time, and the delay is not attributable to site requirements, Liquidated Damage (L.D) @1% of the total value per week shall be recovered from the bill subject to maximum of 5% of the tendered value.

Delivery Period


The said work should be completed within 30 days from the date of confirmation of the order.

Jurisdiction

In the event of any disputes, differences or controversies, arises between the parties hereto , out of or in connection with the terms and conditions of this order, or any action taken hereunder, the parties shall explore the possibilities for an amicable settlement .In case amicable settlement could not be reached, such dispute , differences controversies shall be settled by Arbitration. The arbitrator will be appointed by Director General PGSC, Whose decision shall be binding on both the parties. The venue of such arbitration and all other legal jurisdiction shall be at Kapurthala.



Administrative Officer

PGSC, Kapurthala

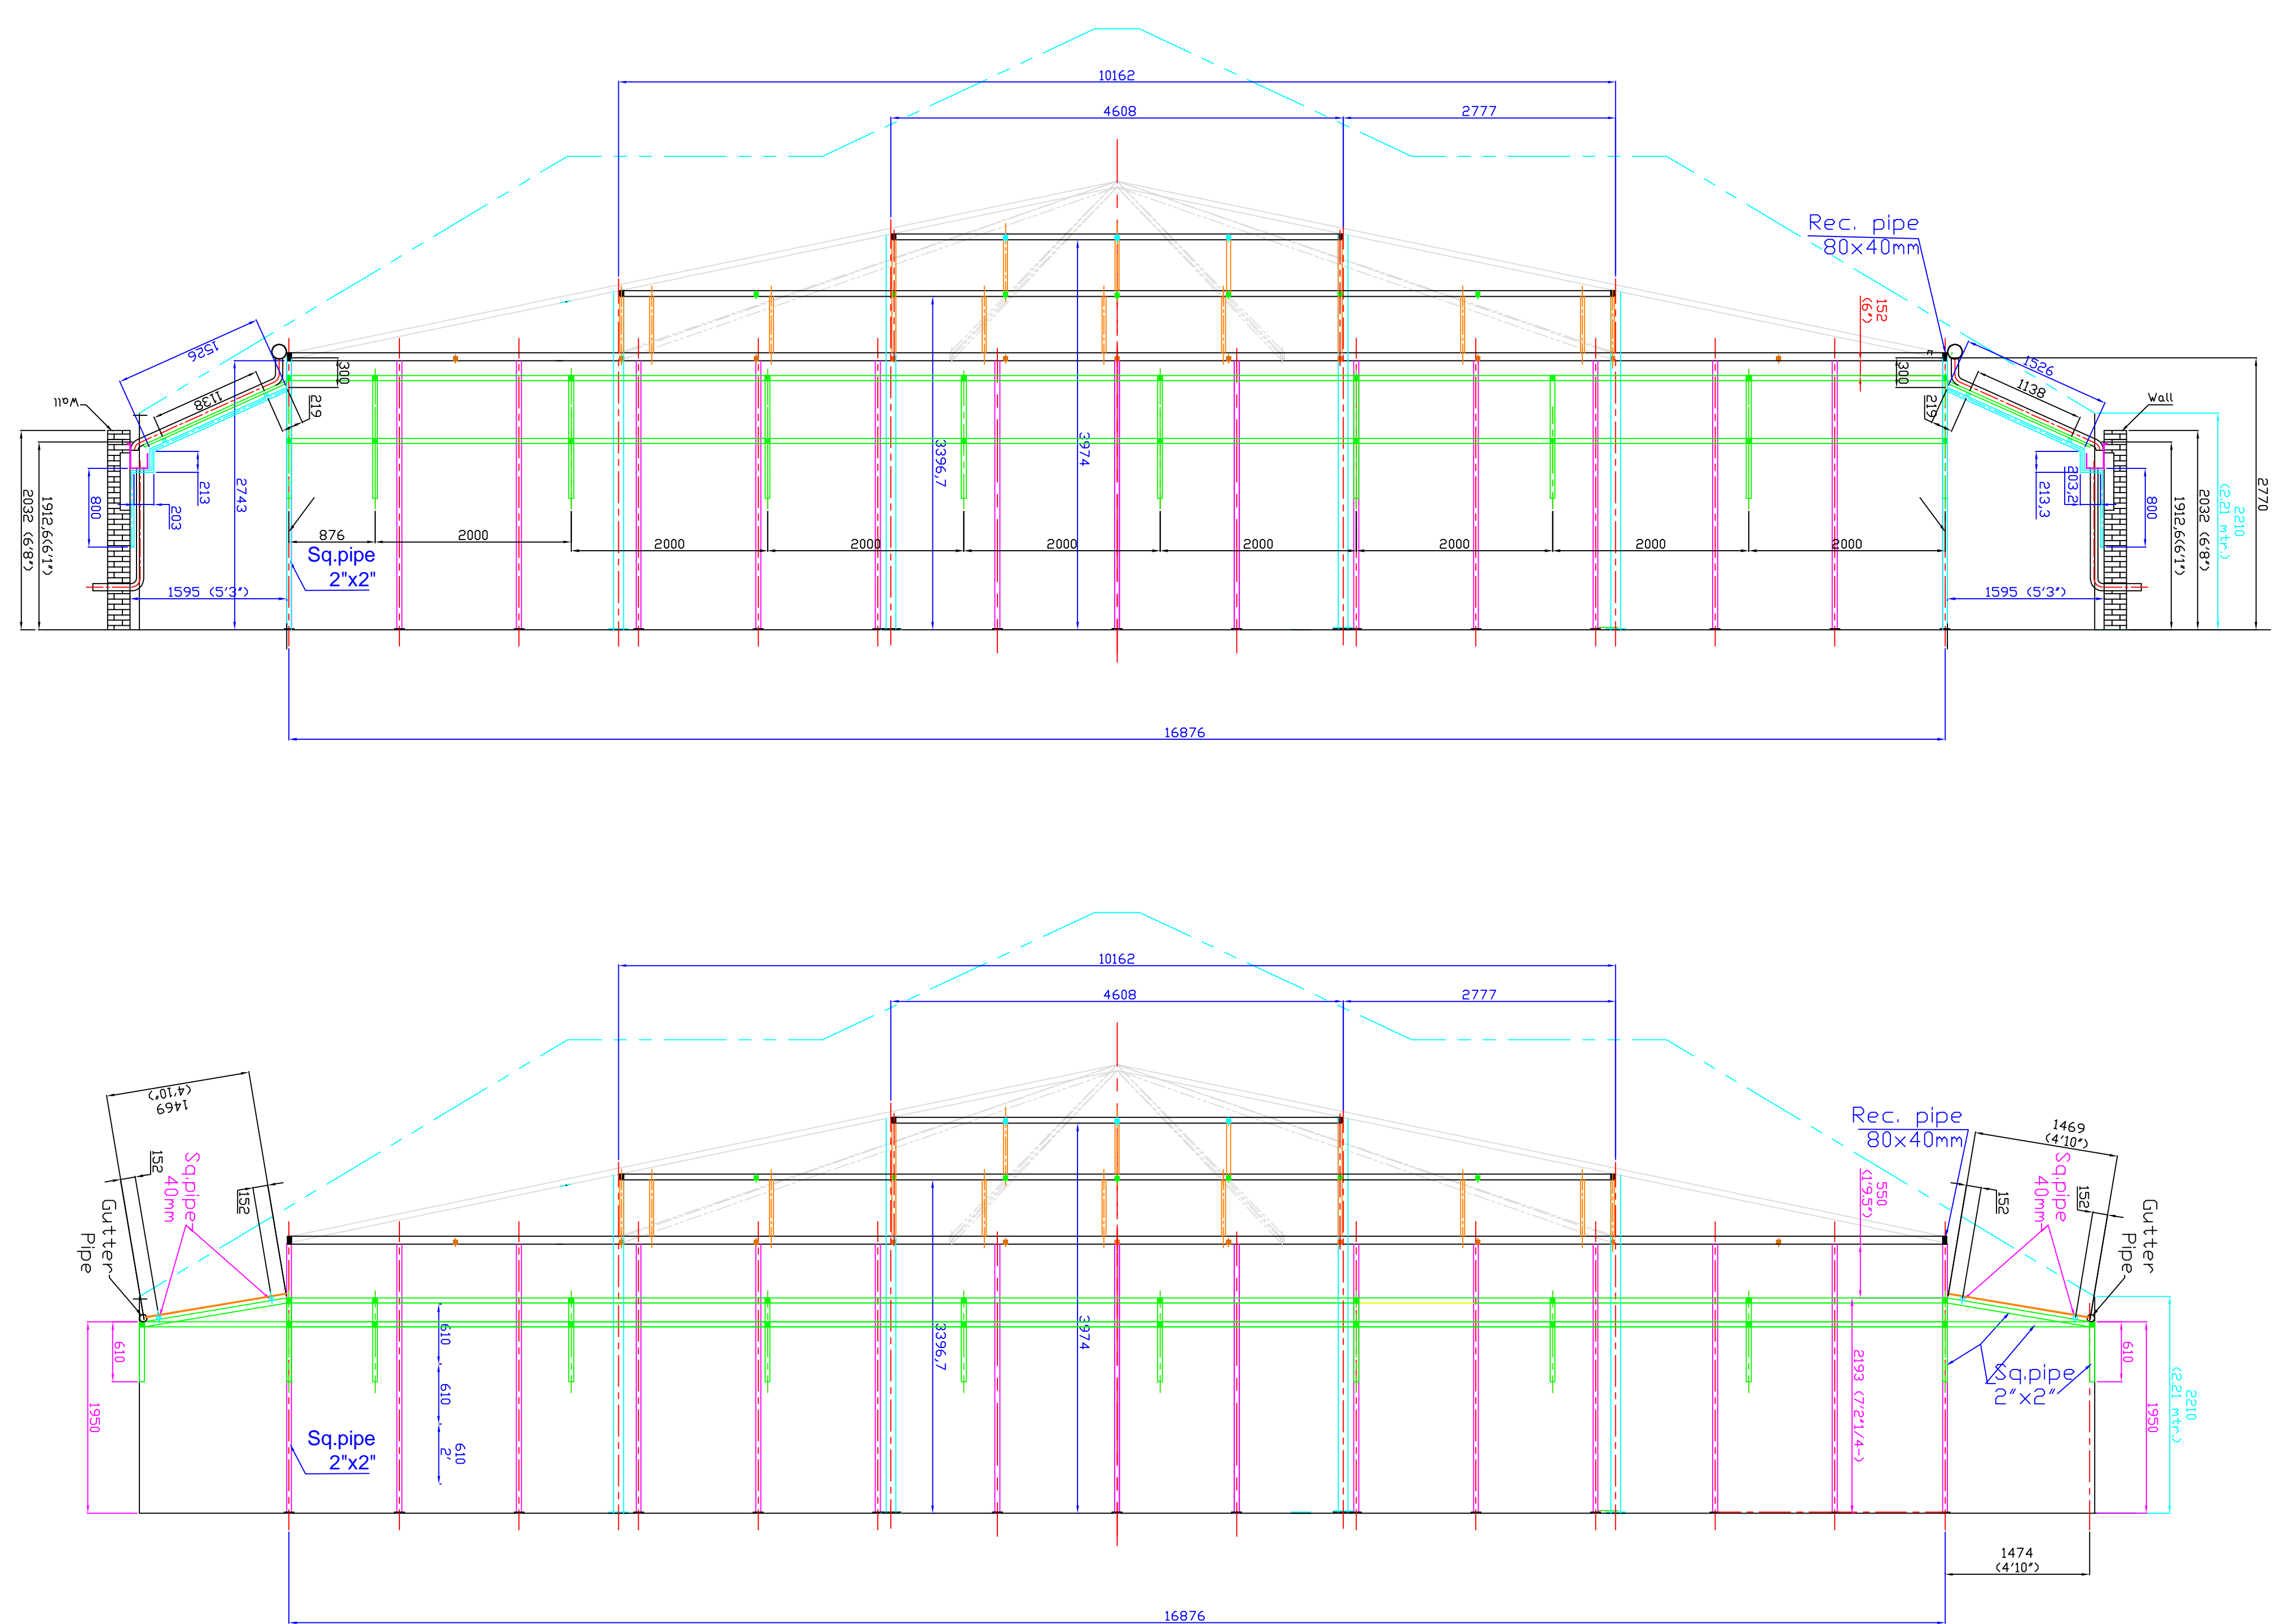


Section A-A


Section B-B

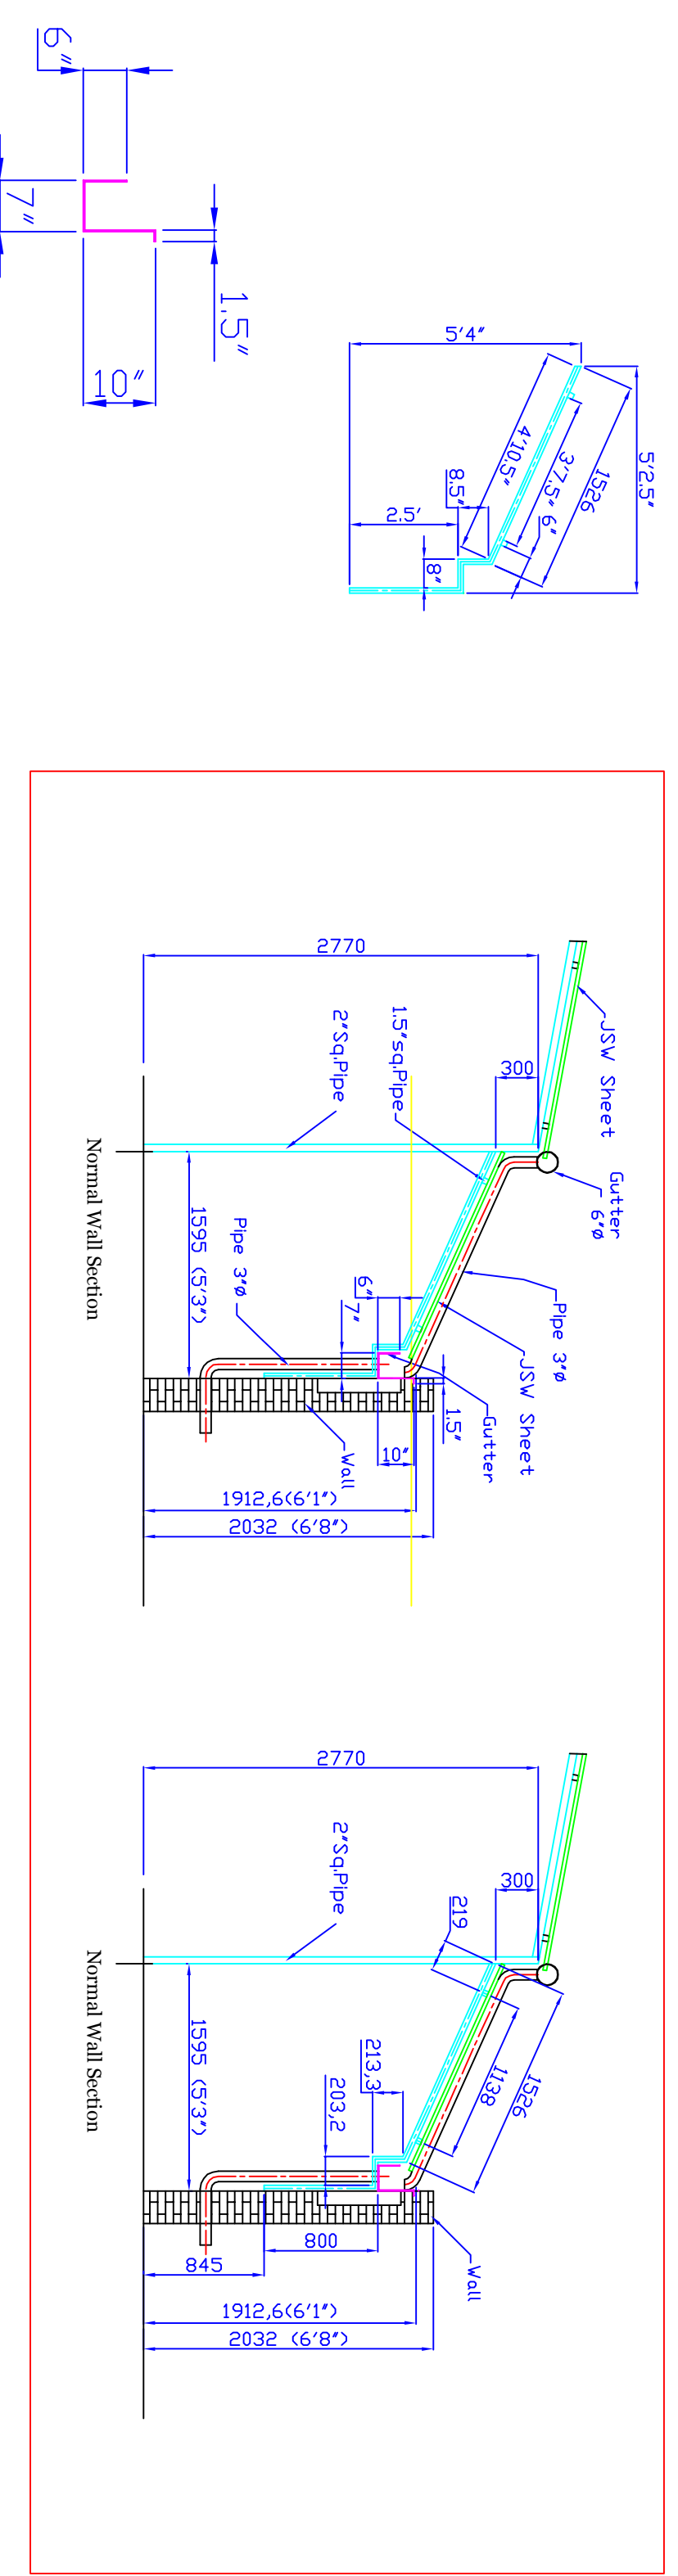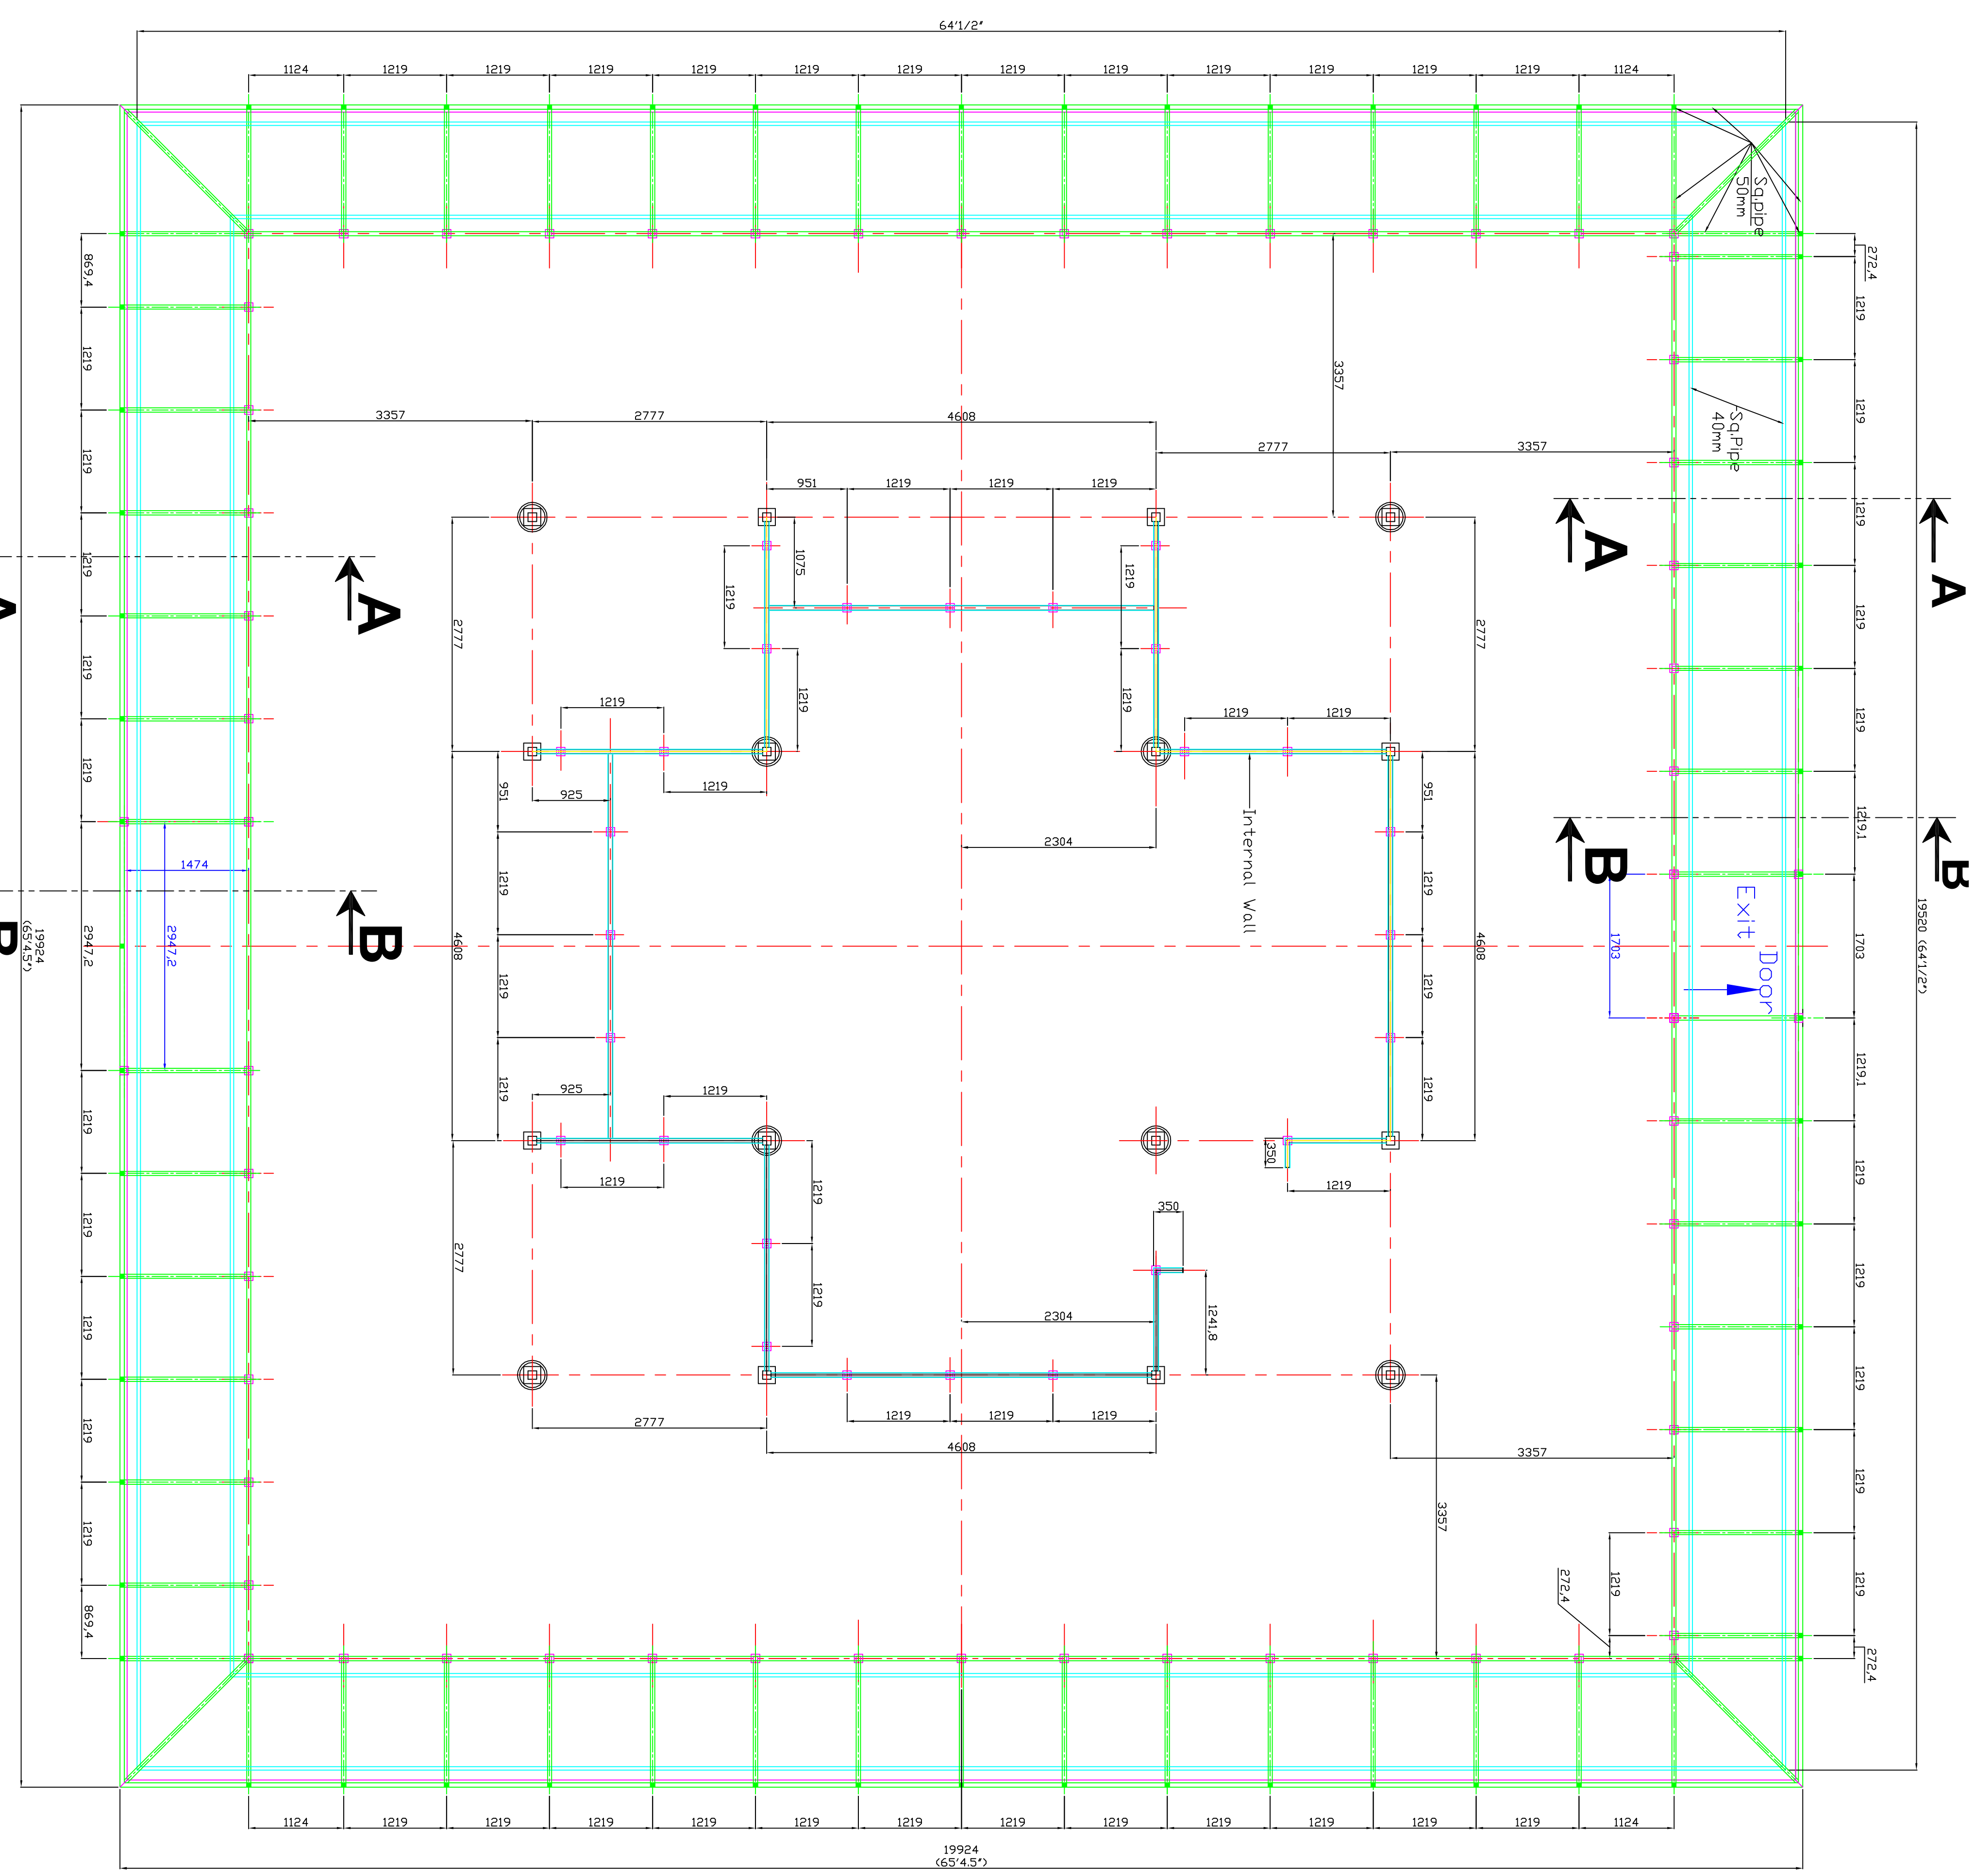


Normal Wall Section

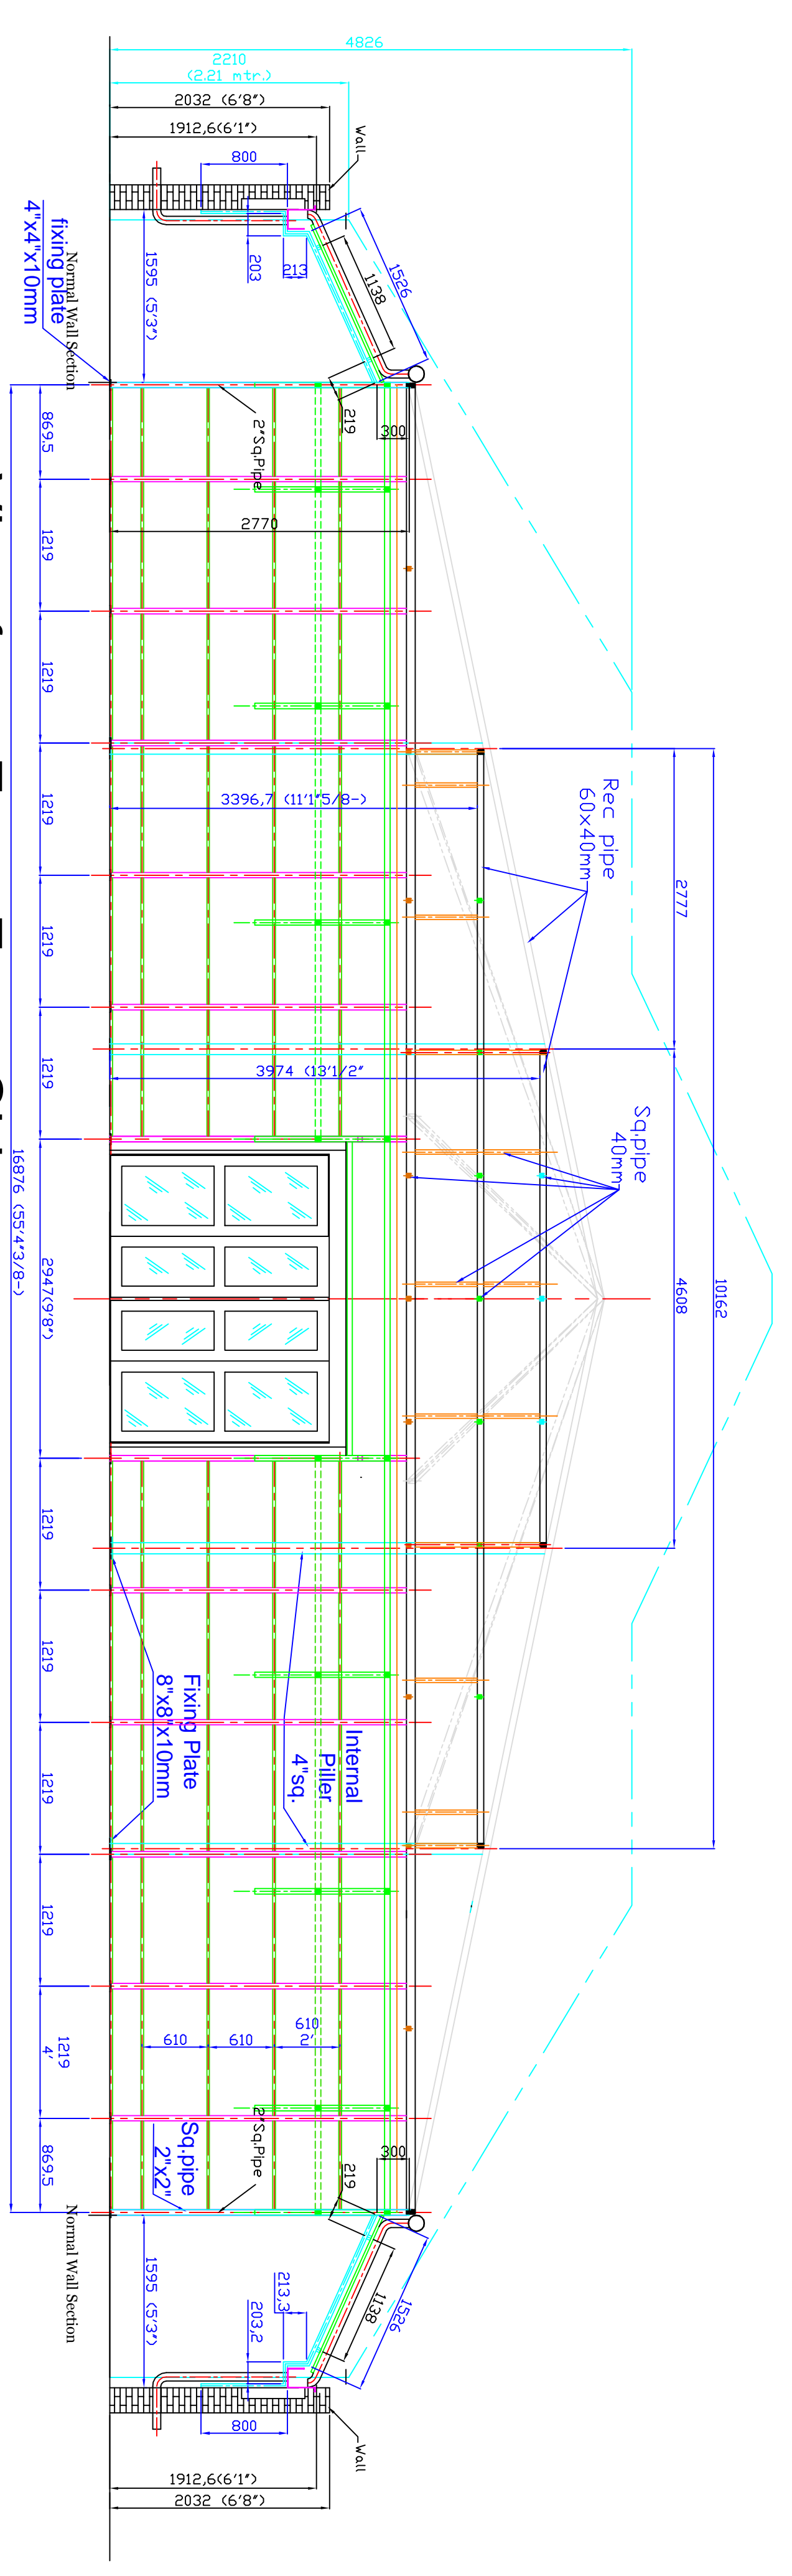

View from From Entry Side

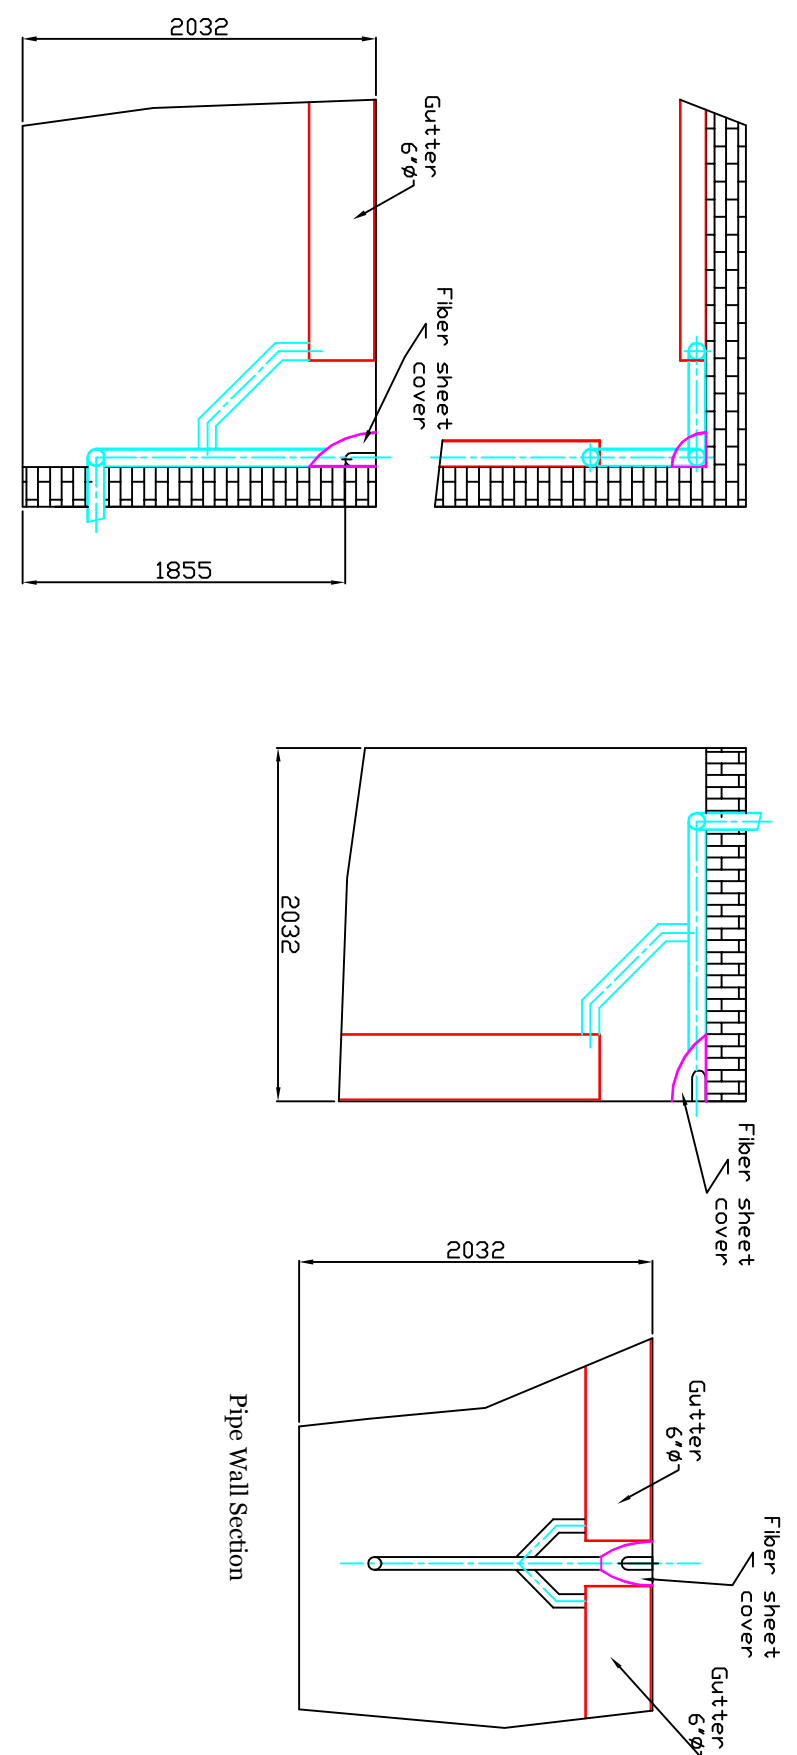

Corner Wall Section

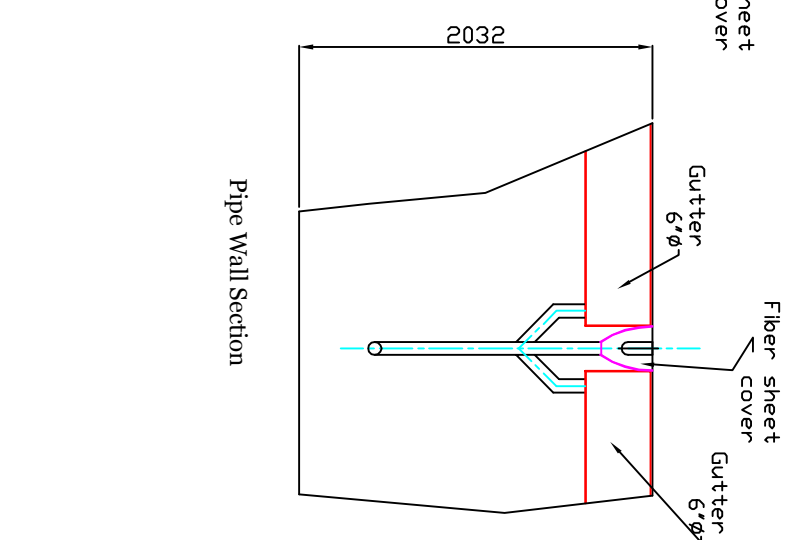

Pipe Wall Section

MATERIAL	
SCALE	1:1
APPROVED	
CHECKED	
DRAWN	SUSHIL EDGAR

DRG.NAME	Extension of Profile Sheet Elec. Gallery False ceiling (Pyramid)
DWG. NO.	PGSC/012813
REV.	3

PUSHPA GURJAL SCIENCE CITY
 KAPURTHALA, PUNJAB